


# Euro Cav Ultima - Plan View - (with 10mm Shadowline)

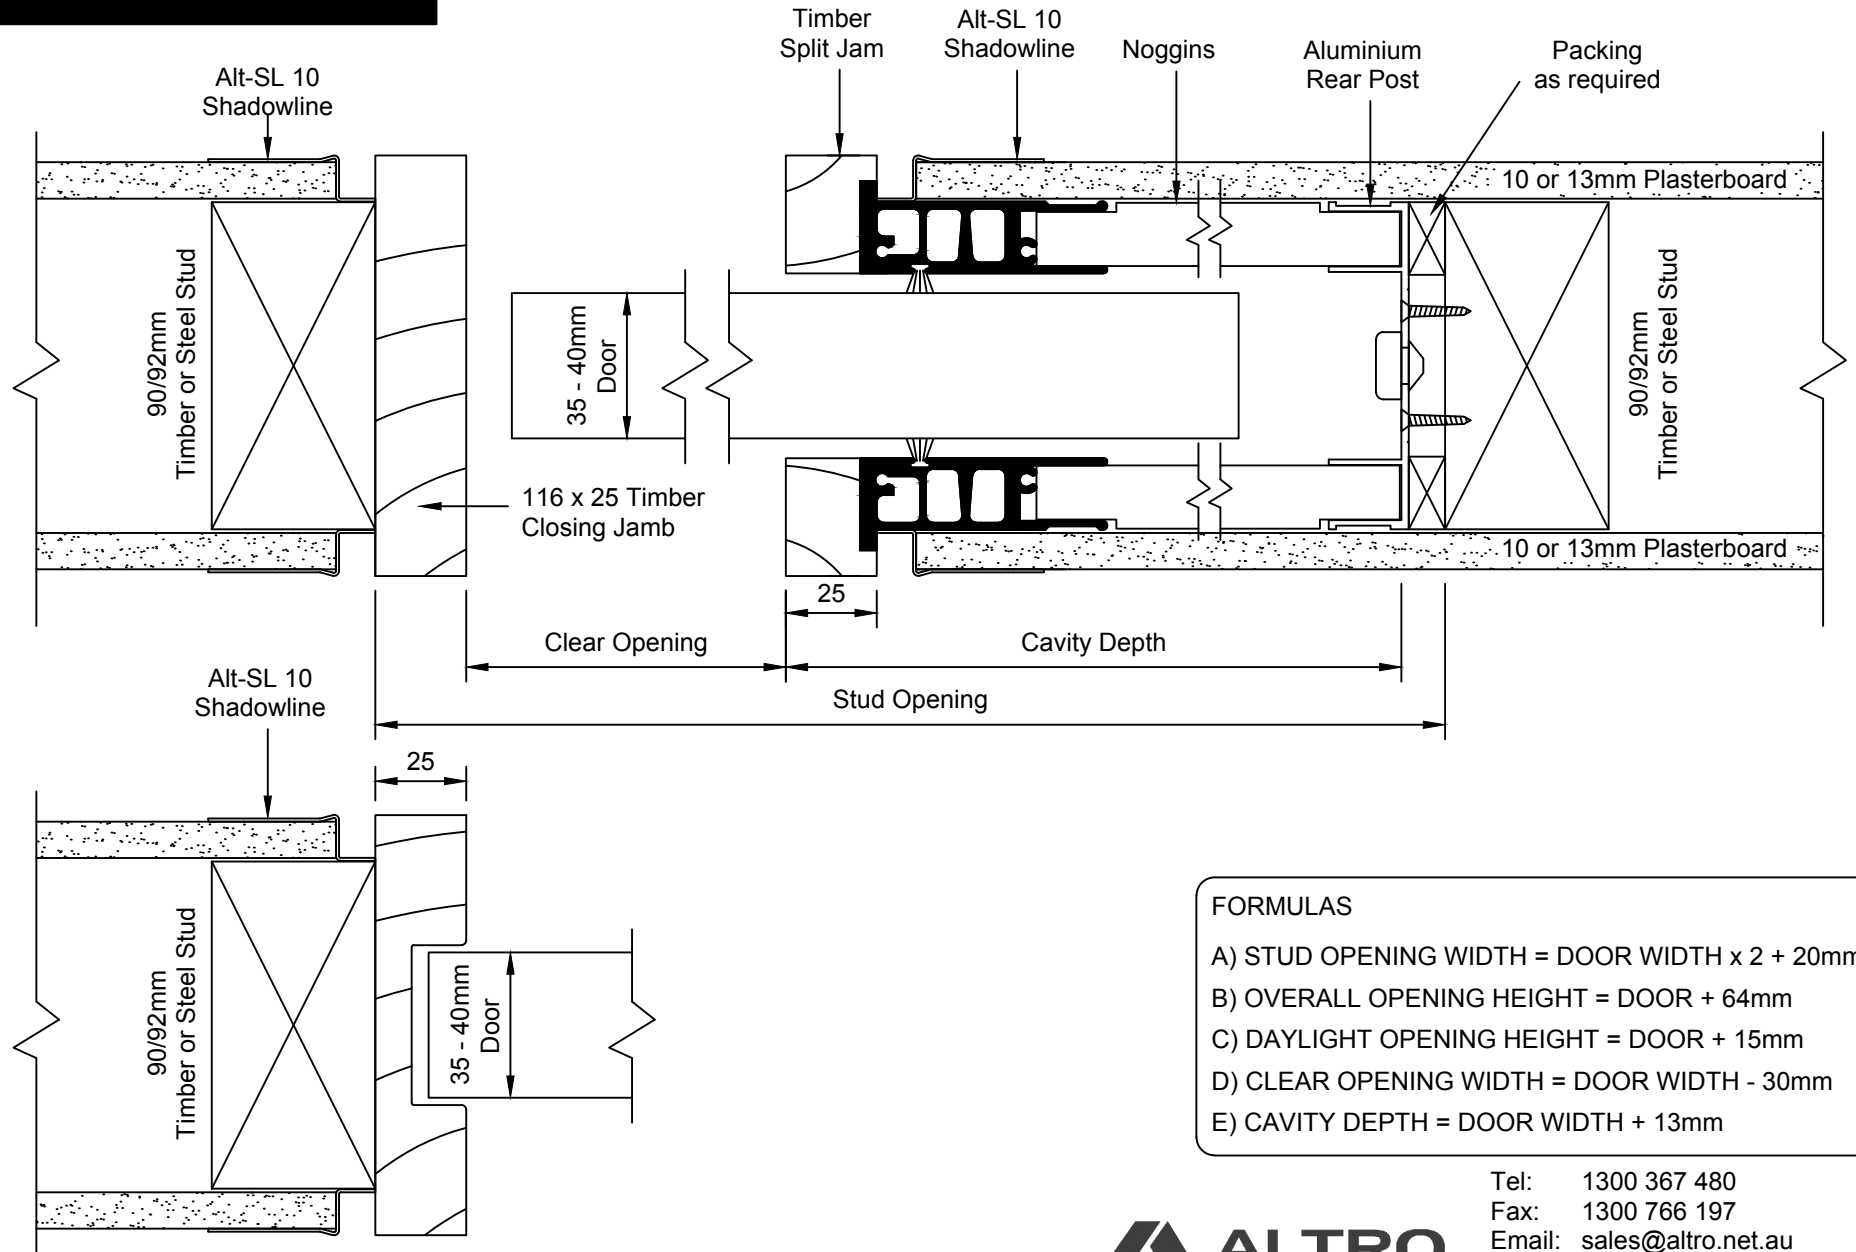

**FORMULAS**

- A) STUD OPENING WIDTH = DOOR WIDTH x 2 + 20mm
- B) OVERALL OPENING HEIGHT = DOOR + 64mm
- C) DAYLIGHT OPENING HEIGHT = DOOR + 15mm
- D) CLEAR OPENING WIDTH = DOOR WIDTH - 30mm
- E) CAVITY DEPTH = DOOR WIDTH + 13mm

OPTIONAL REBATE CLOSING JAMB



ALT-ECU-PV-001-V01

Tel: 1300 367 480  
 Fax: 1300 766 197  
 Email: sales@altro.net.au  
 PO Box 6192  
 Baulkham Hills BC NSW 2153